


LS #	FROM PL	ITEM	TRIM
H2	22'-0"	CYC TRIP	
H1	21'-8"	CYC	
22	19'-11"	No. 3 LEGS	
21	19'-5"	EMPTY	
20	18'-9"	EMPTY	
19	17'-6"	6th ELECTRIC	+25'-0"
18	16'-2"	5th ELECTRIC	+22'-2"
17	14'-10"	EMPTY	
16	14'-1"	No. 2 LEGS	
15	13'-7"	No. 4 BORDER	+17'-7"
14	12'-10"	EMPTY	
13	12'-1"	4th ELECTRIC	+22'-2"
12	11'-6"	EMPTY	
11	9'-6"	TRAVELER	+17'-5"
10	8'-10"	No. 3 BORDER	+22'-1"
9	8'-3"	3rd ELECTRIC	
8	6'-10"	EMPTY	
7	6'-0"	No. 1 LEGS	+17'-6"
6	5'-6"	No. 2 BORDER	
5	4'-1"	2nd ELECTRIC	+23'-3"
4	3'-0"	1st ELECTRIC	+21'-9"
3	2'-3"	EMPTY	
2	1'-6"	No. 1 BORDER	+18'-7"
1	0'-9"	HOUSE CURTAIN	
PL	0'-0"	PLASTER LINE	

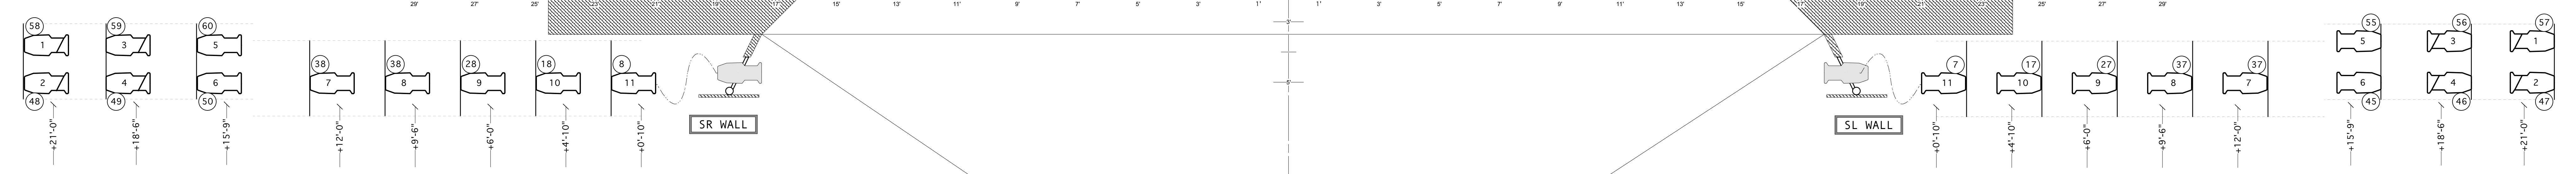

Instruments

Legend

Notes:

- Spacing as noted.
- All boom measurements are to center of lens.
- All trims are to the pipe.
- All hardware, color frames and other accessories are to be painted black.
- All units to have a safety.

Hostos Center for the Arts & Culture
 Hostos Community College
 450 Grand Concourse
 Bronx, NY 10451
 Phone: 718-518-6635
 Fax: 718-518-6690

Repertory Theatre
 REPERTORY LIGHT PLOT
 OVERHEAD & BOOM DETAIL
 LIGHTING DESIGN BY: JACK JACOBS

Scale: 1/2" = 1'-0"
 on 36"x48" paper
 Date: 04-18-11

of 4